


**STANDARD DETAIL
GUTTER PAN AT
THROUGH CURB INLET**

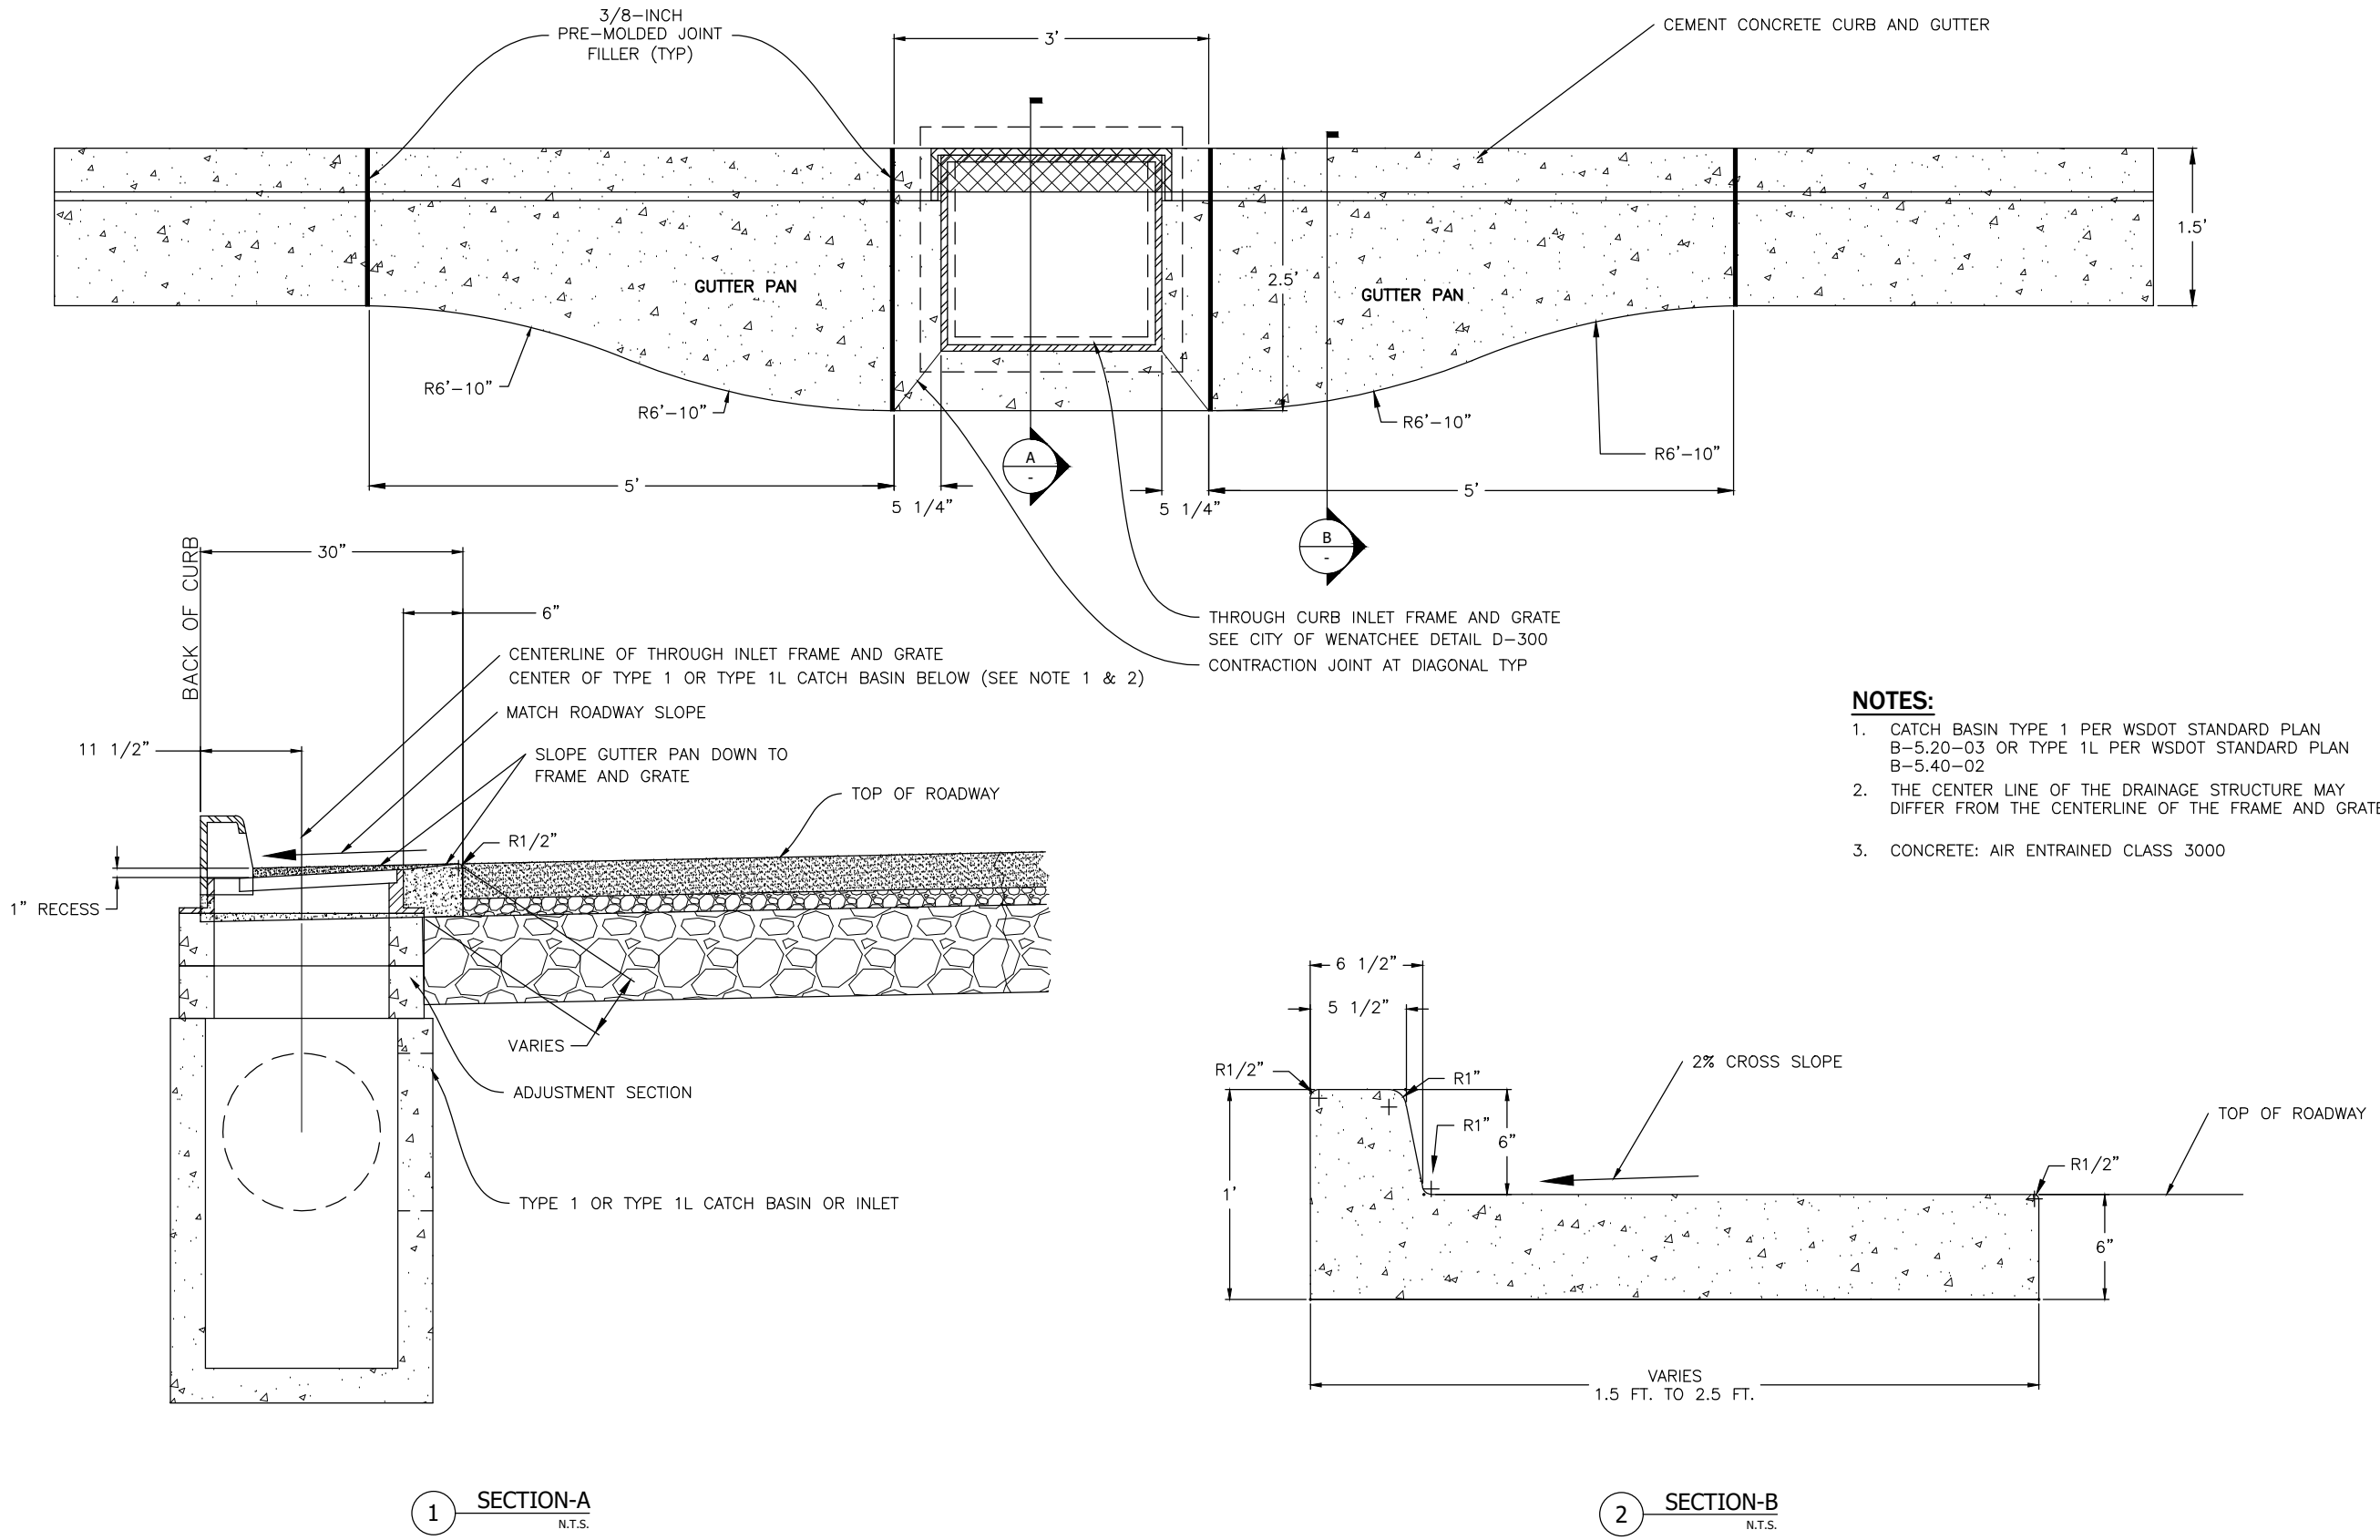

- NOTES:**
- CATCH BASIN TYPE 1 PER WSDOT STANDARD PLAN B-5.20-03 OR TYPE 1L PER WSDOT STANDARD PLAN B-5.40-02
 - THE CENTER LINE OF THE DRAINAGE STRUCTURE MAY DIFFER FROM THE CENTERLINE OF THE FRAME AND GRATE.
 - CONCRETE: AIR ENTRAINED CLASS 3000

1 SECTION-A
N.T.S.

2 SECTION-B
N.T.S.



SCALE: AS SHOWN	DATE DRAWN	REVISIONS					
		DATE	INITIAL	DATE	INITIAL	DATE	INITIAL
DESIGNED DMN	5/31/2011	10/19/2012	DMN	4/9/2015	RDH	12/21/2020	CAW
DRAWN RDH	CHECKED	01/01/2022	AJS	03/31/2023	JTB		
APPROVED BY	DATE APPROVED						